



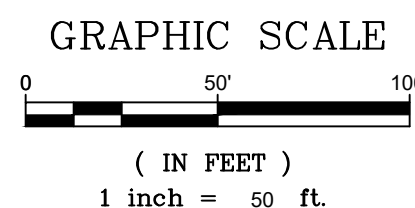

VICINITY MAP
NOT TO SCALE

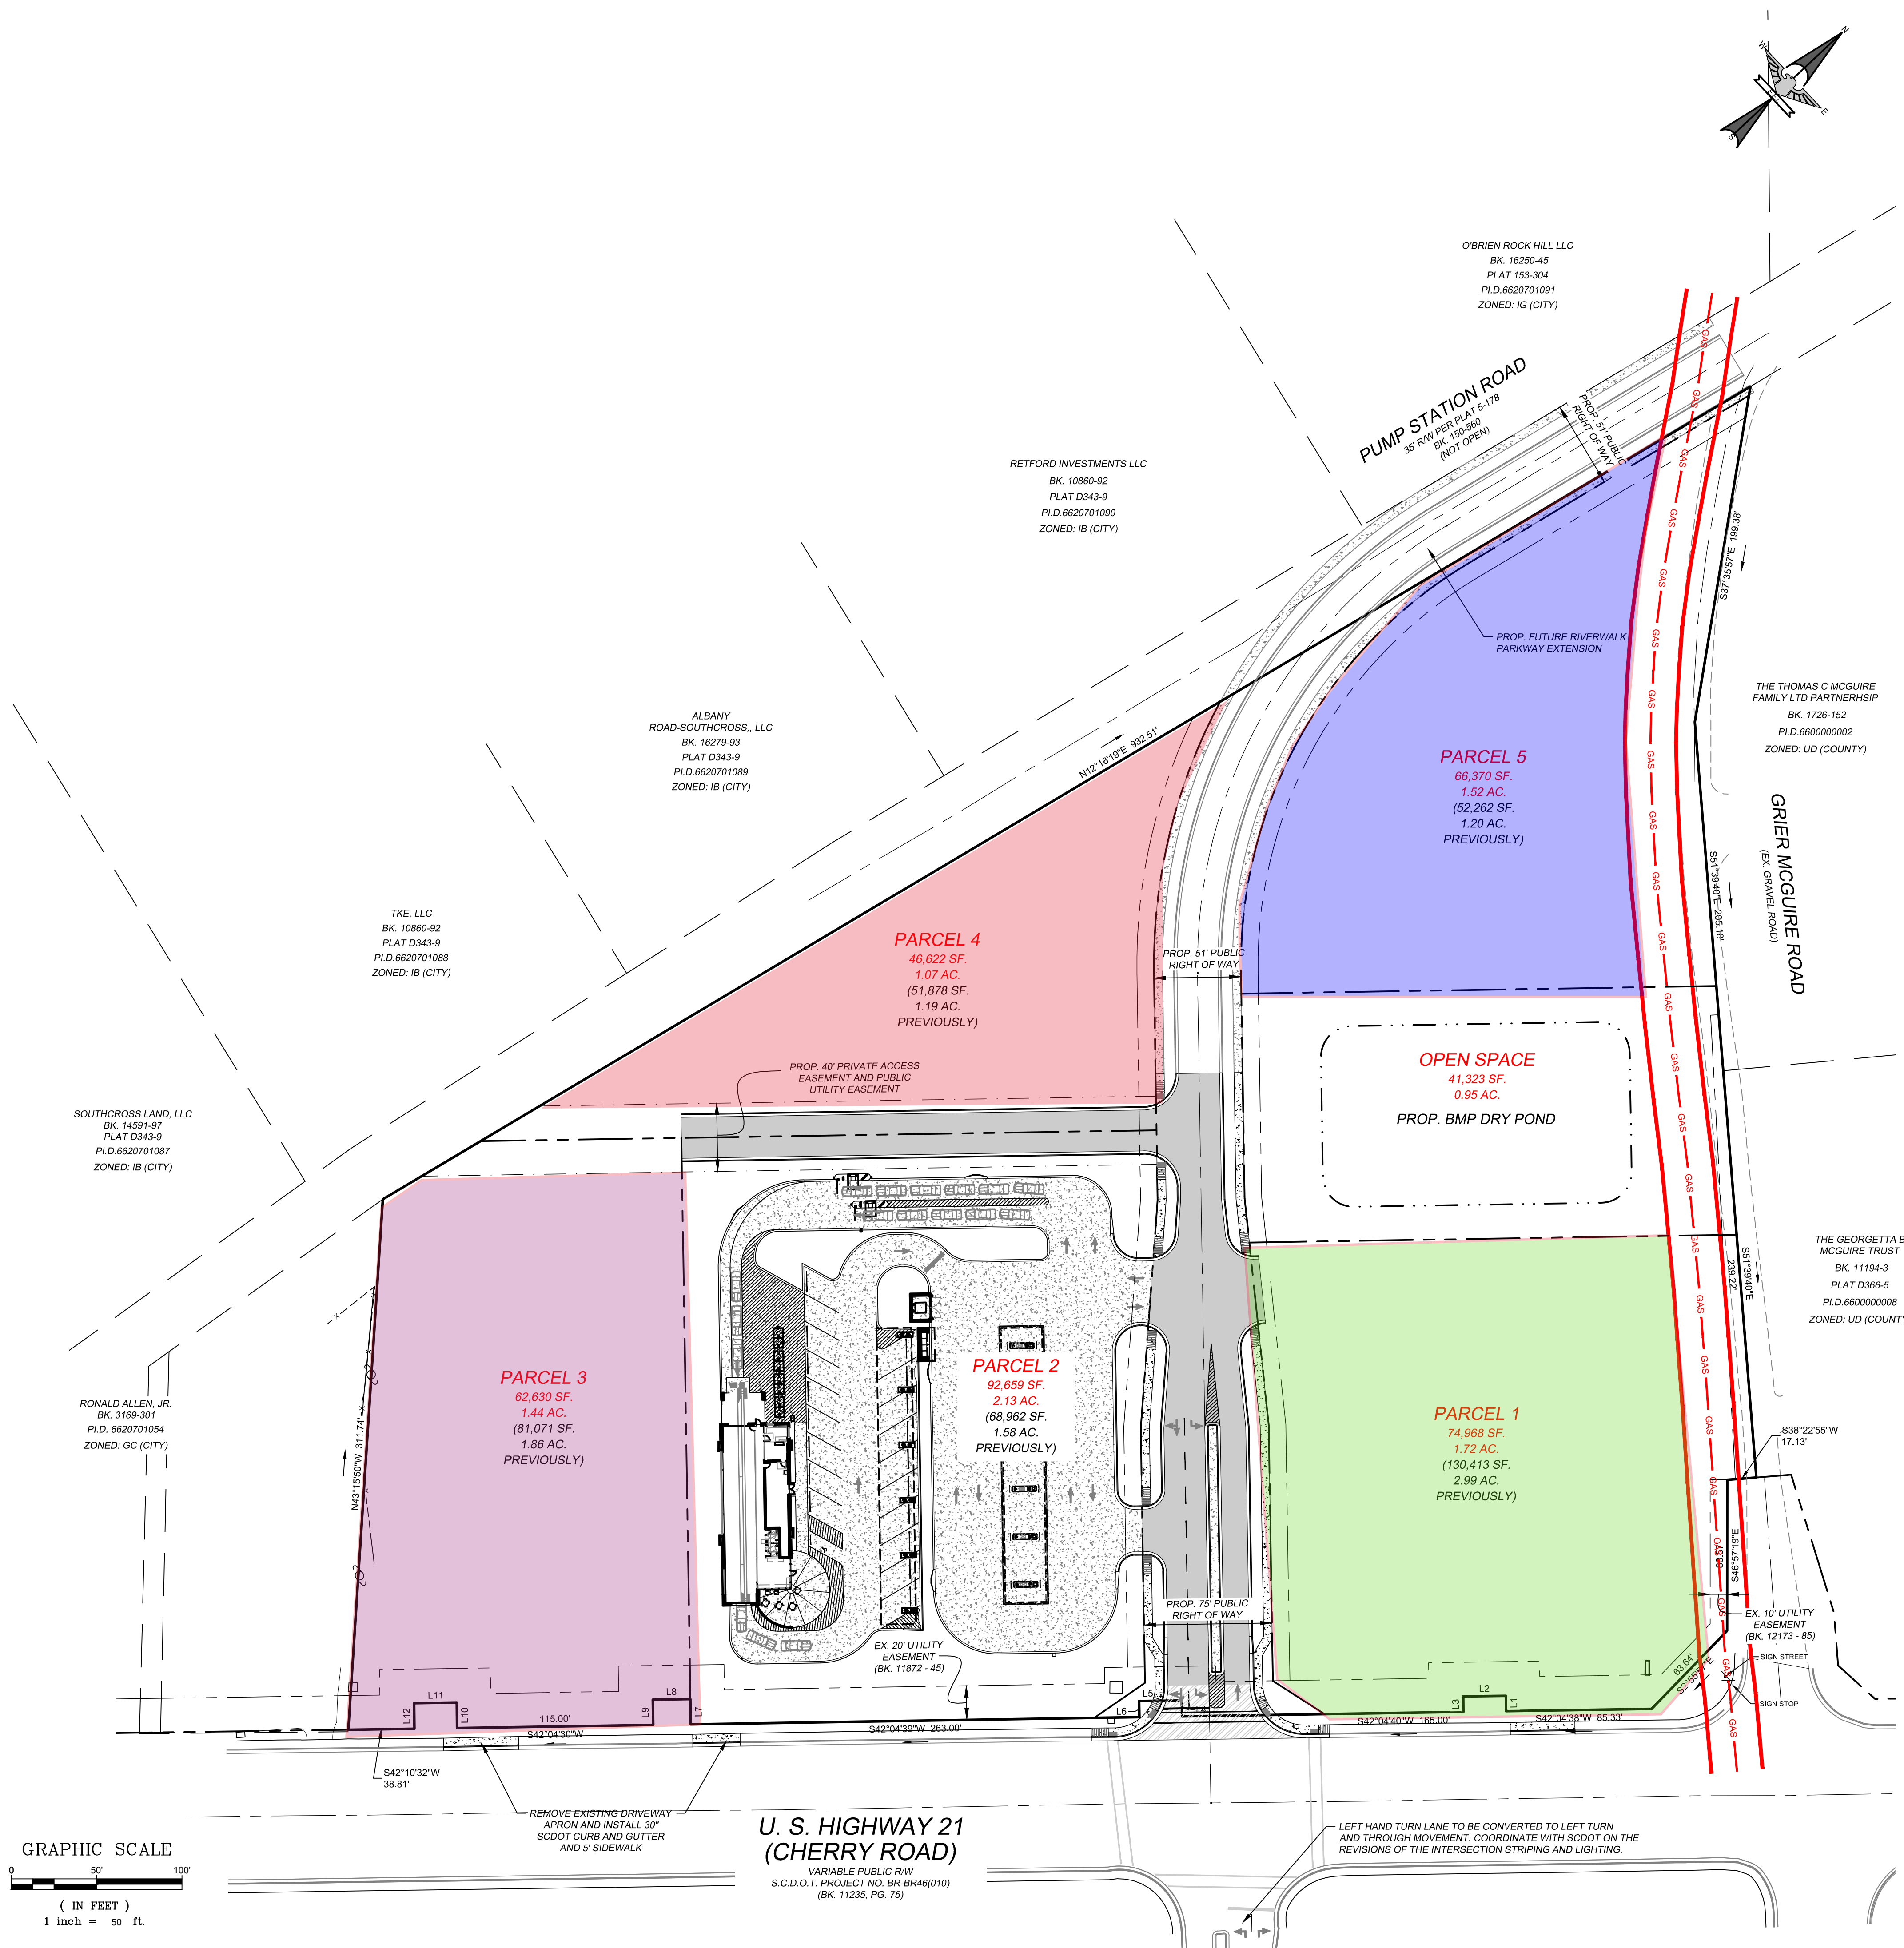

EAGLE ENGINEERING

FIRM LICENSE # C-0873
2013A Van Buren Avenue
Indian Trail, NC 28079
(704) 862-4222
www.eagleonline.net

P.O. BOX 551
Alpharetta, GA 30009
(678) 339-0640

PRELIMINARY
NOT FOR
CONSTRUCTION

NO.	DATE	BY	ISSUE
1	01/17/2020	SAP	MOVED CAR WASH TO PARCEL 2 - REVISED PARCEL DIVISION LINES



SAM'S XPRESS CAR WASH
2875 CHERRY ROAD
ROCK HILL, SC. 29730
SAM'S XPRESS CAR WASH
7935 COUNCIL PLACE, SUITE 200
MATTHEWS, NC 28105

DESIGNED BY	DRAWN BY	CHECKED BY
MTM	MTM	JLR
SCALE	DATE	JOB NUMBER
AS SHOWN	01/17/2020	6102

SITE PLAN
OVERALL