

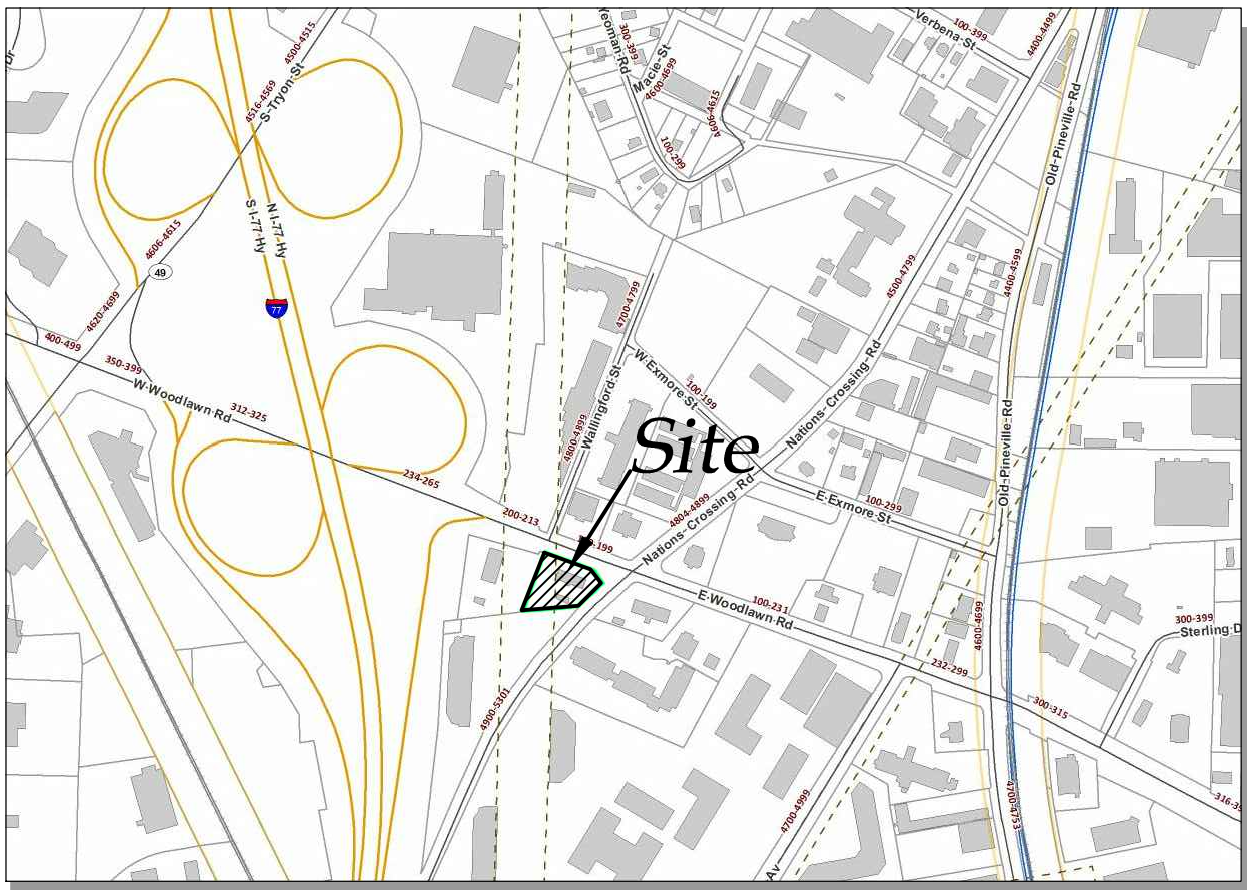
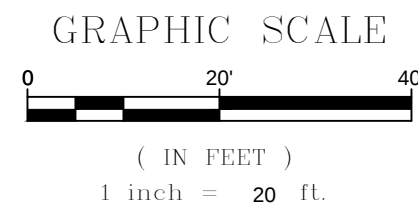


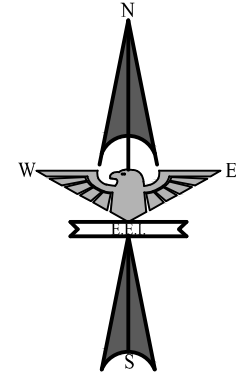

VICINITY MAP
NOT TO SCALE

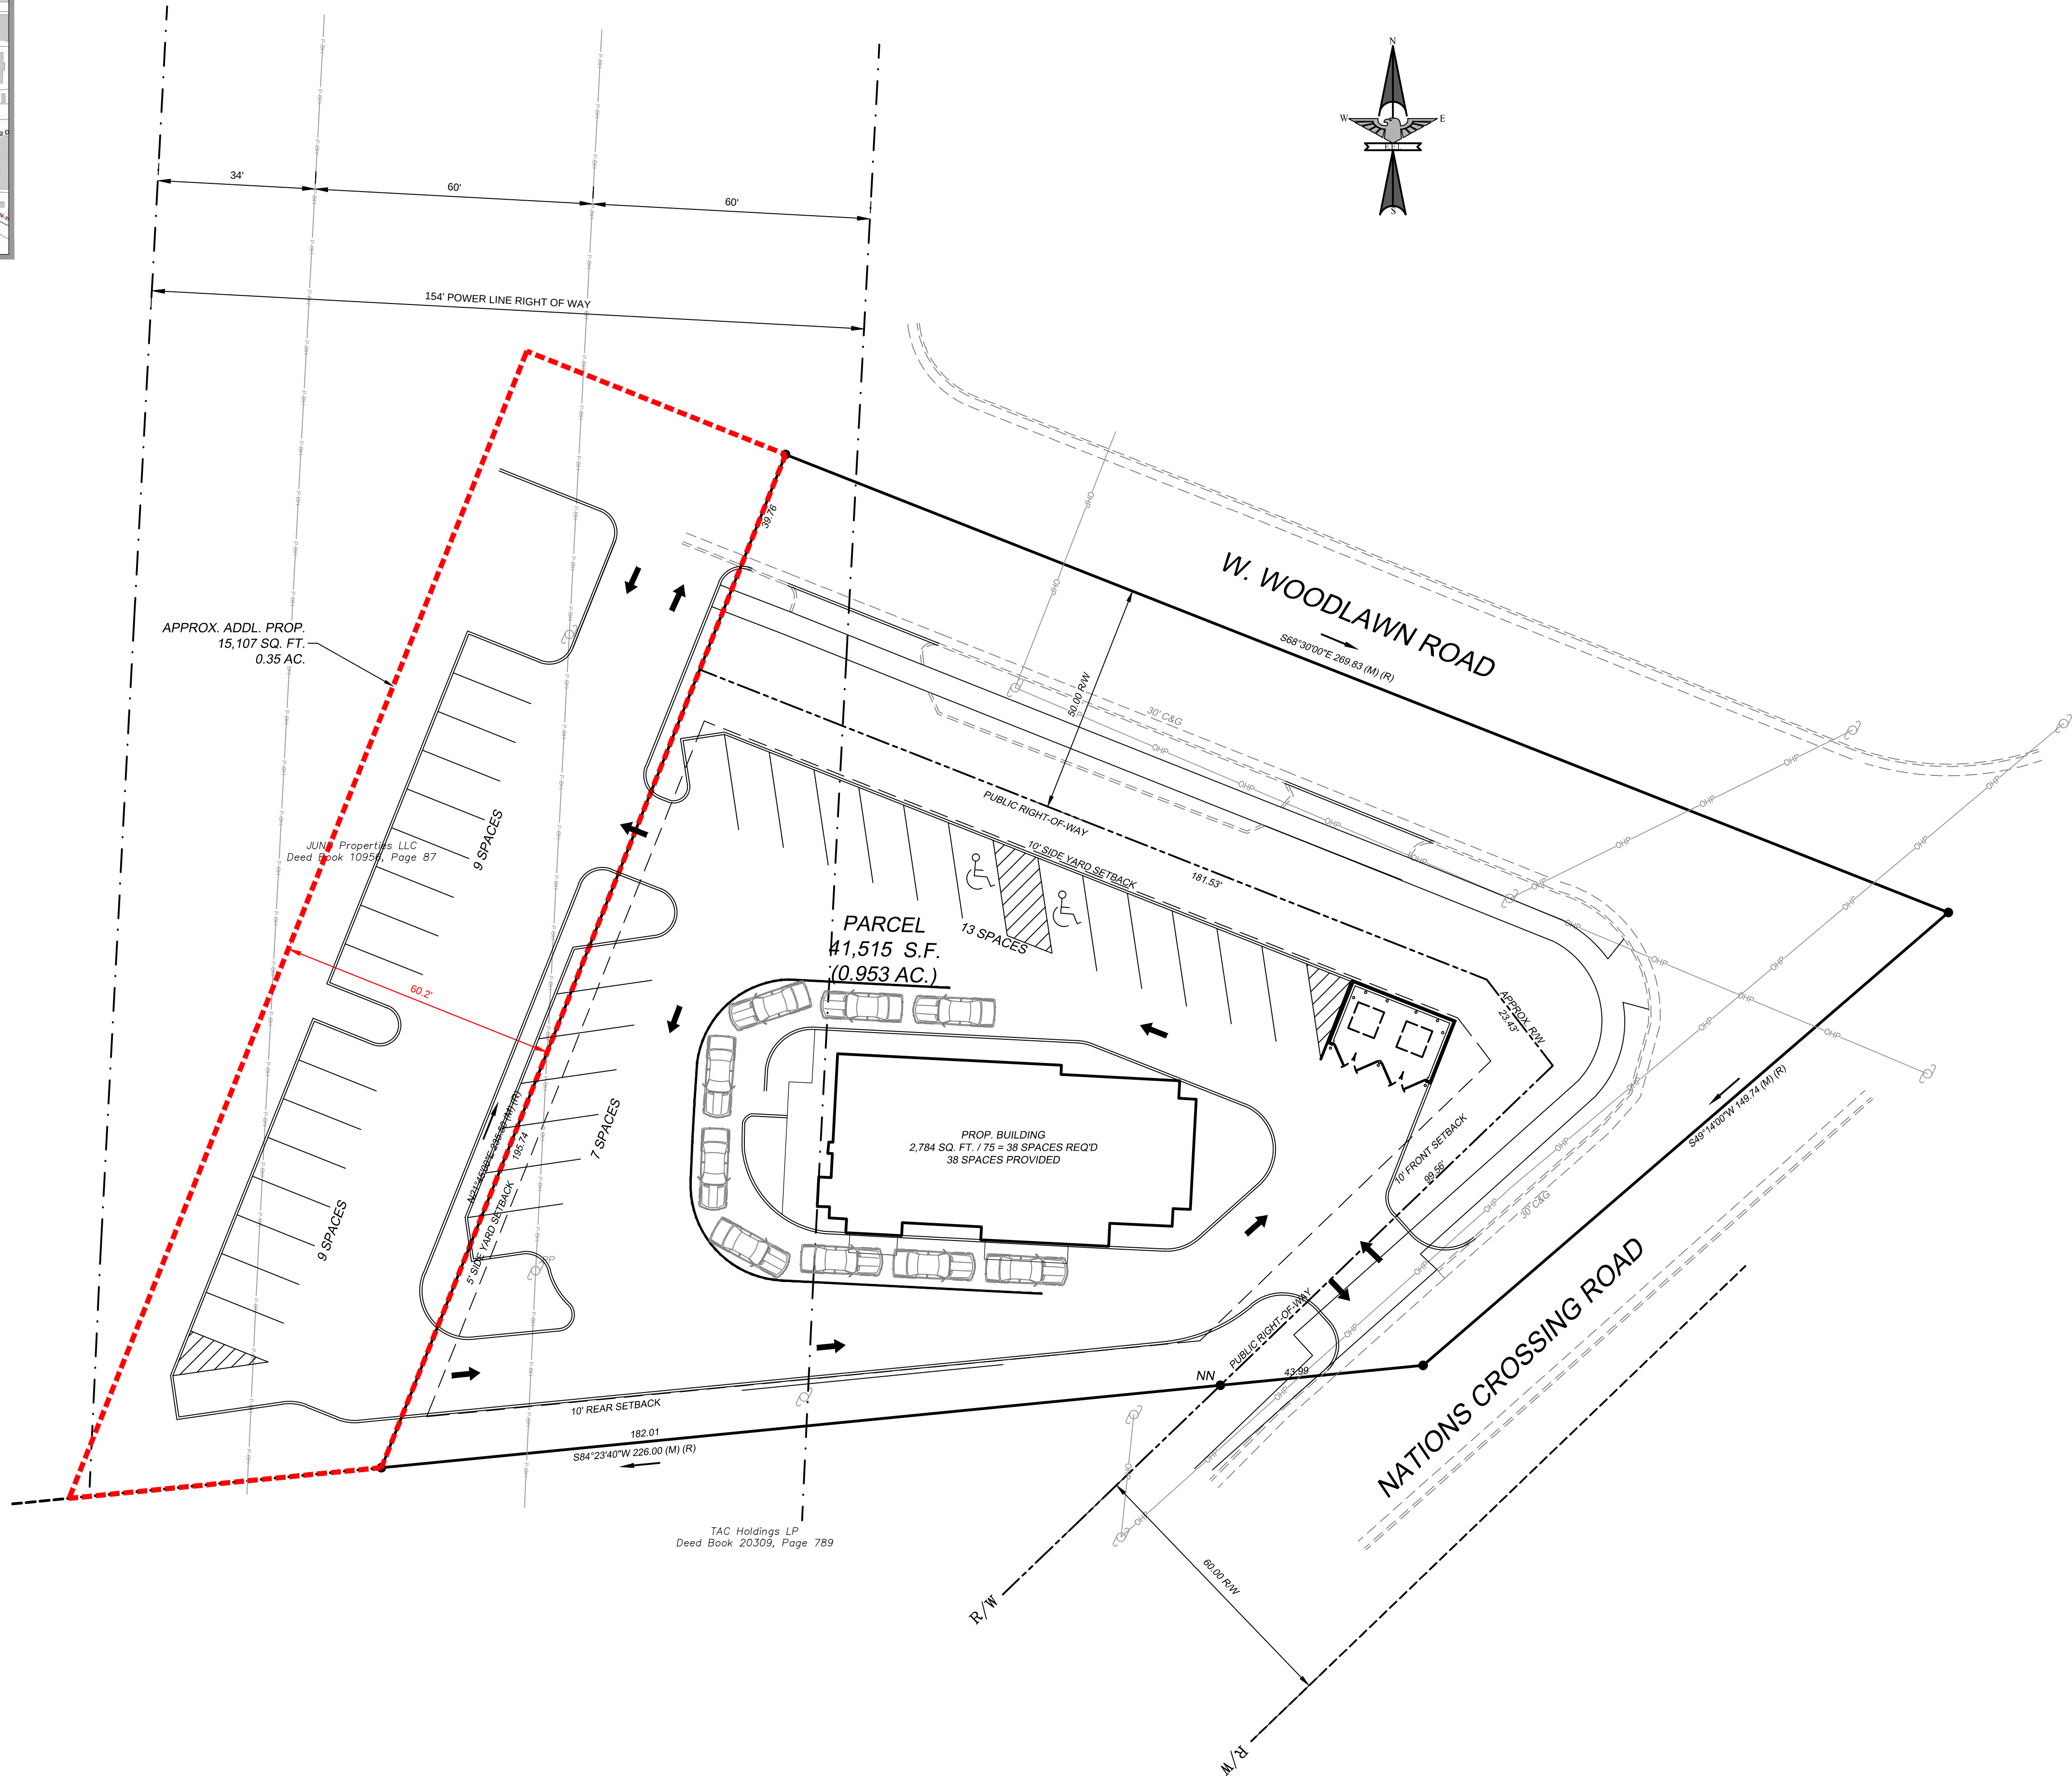

X:\User Projects\1625204 NC Property\Woodlawn\2204 - 101 W. Woodlawn - Property\1625204.dwg

ENGINEERING

2013A Van Buren Avenue
Indian Trail, NC 28079
(704) 882-4222
www.eaglonline.net

P.O. BOX 551
Alpharetta, GA 30009
(770) 339-0640

PRELIMINARY
NOT FOR
CONSTRUCTION

NO.	DATE	BY	ISSUE	REVISION PER CLIENT COMMENTS
1.	10/02/15	JLR		

SRE

SAM'S REAL ESTATE

PARCEL # 16903203
101 W. WOODLAWN ROAD
CHARLOTTE, NC
SAM'S REAL ESTATE
7935 COUNCIL PLACE, SUITE 120
MATTHEWS, NC 28105

DESIGNED BY	DRAWN BY	CHECKED BY	JLR
JLR	JLR	JLR	
SCALE	DATE	JOB NUMBER	SHEET NUMBER
AS SHOWN	10/07/15		5294

CSP