


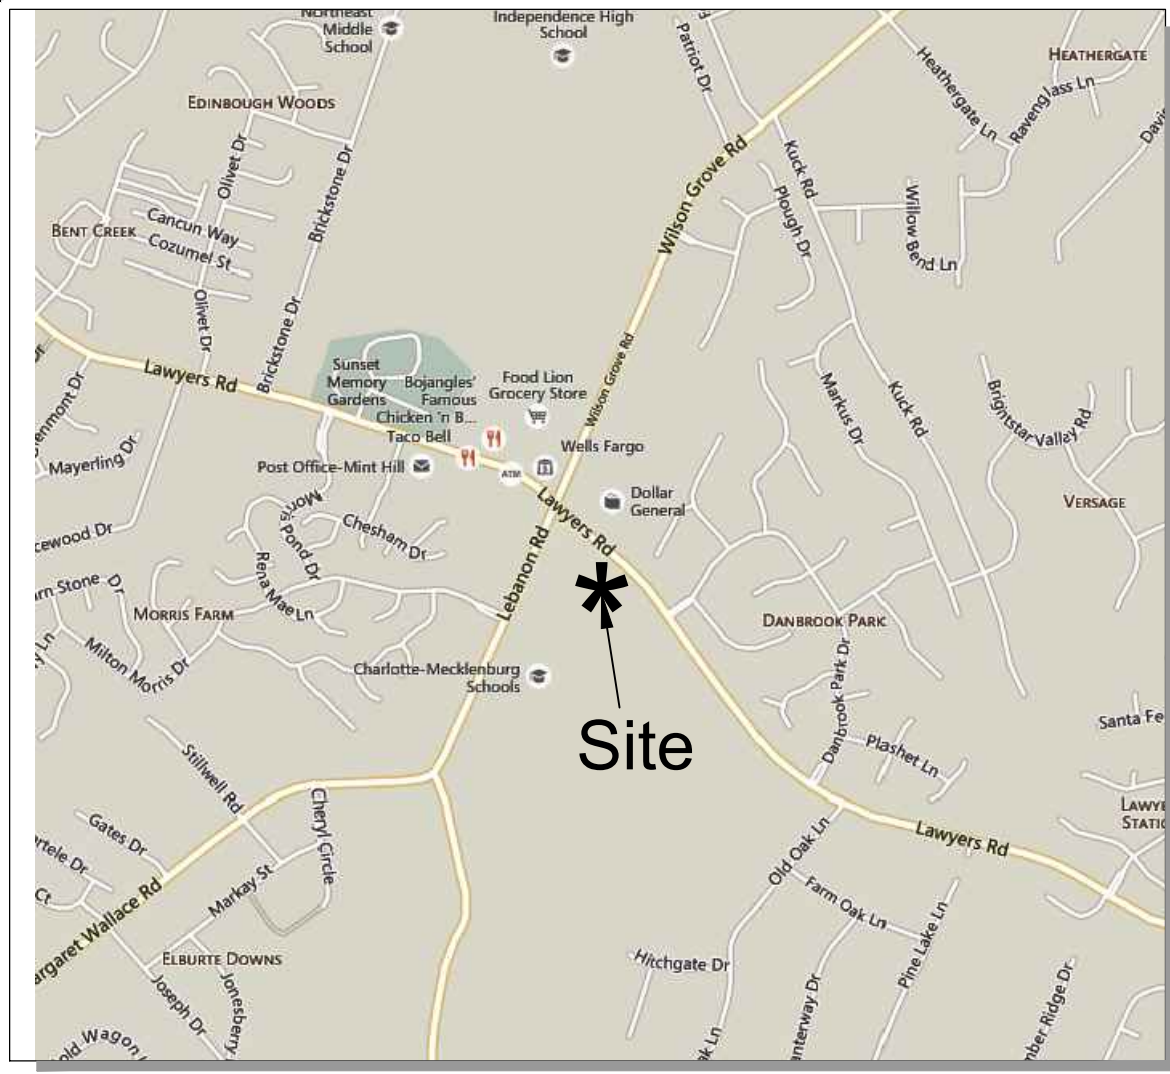


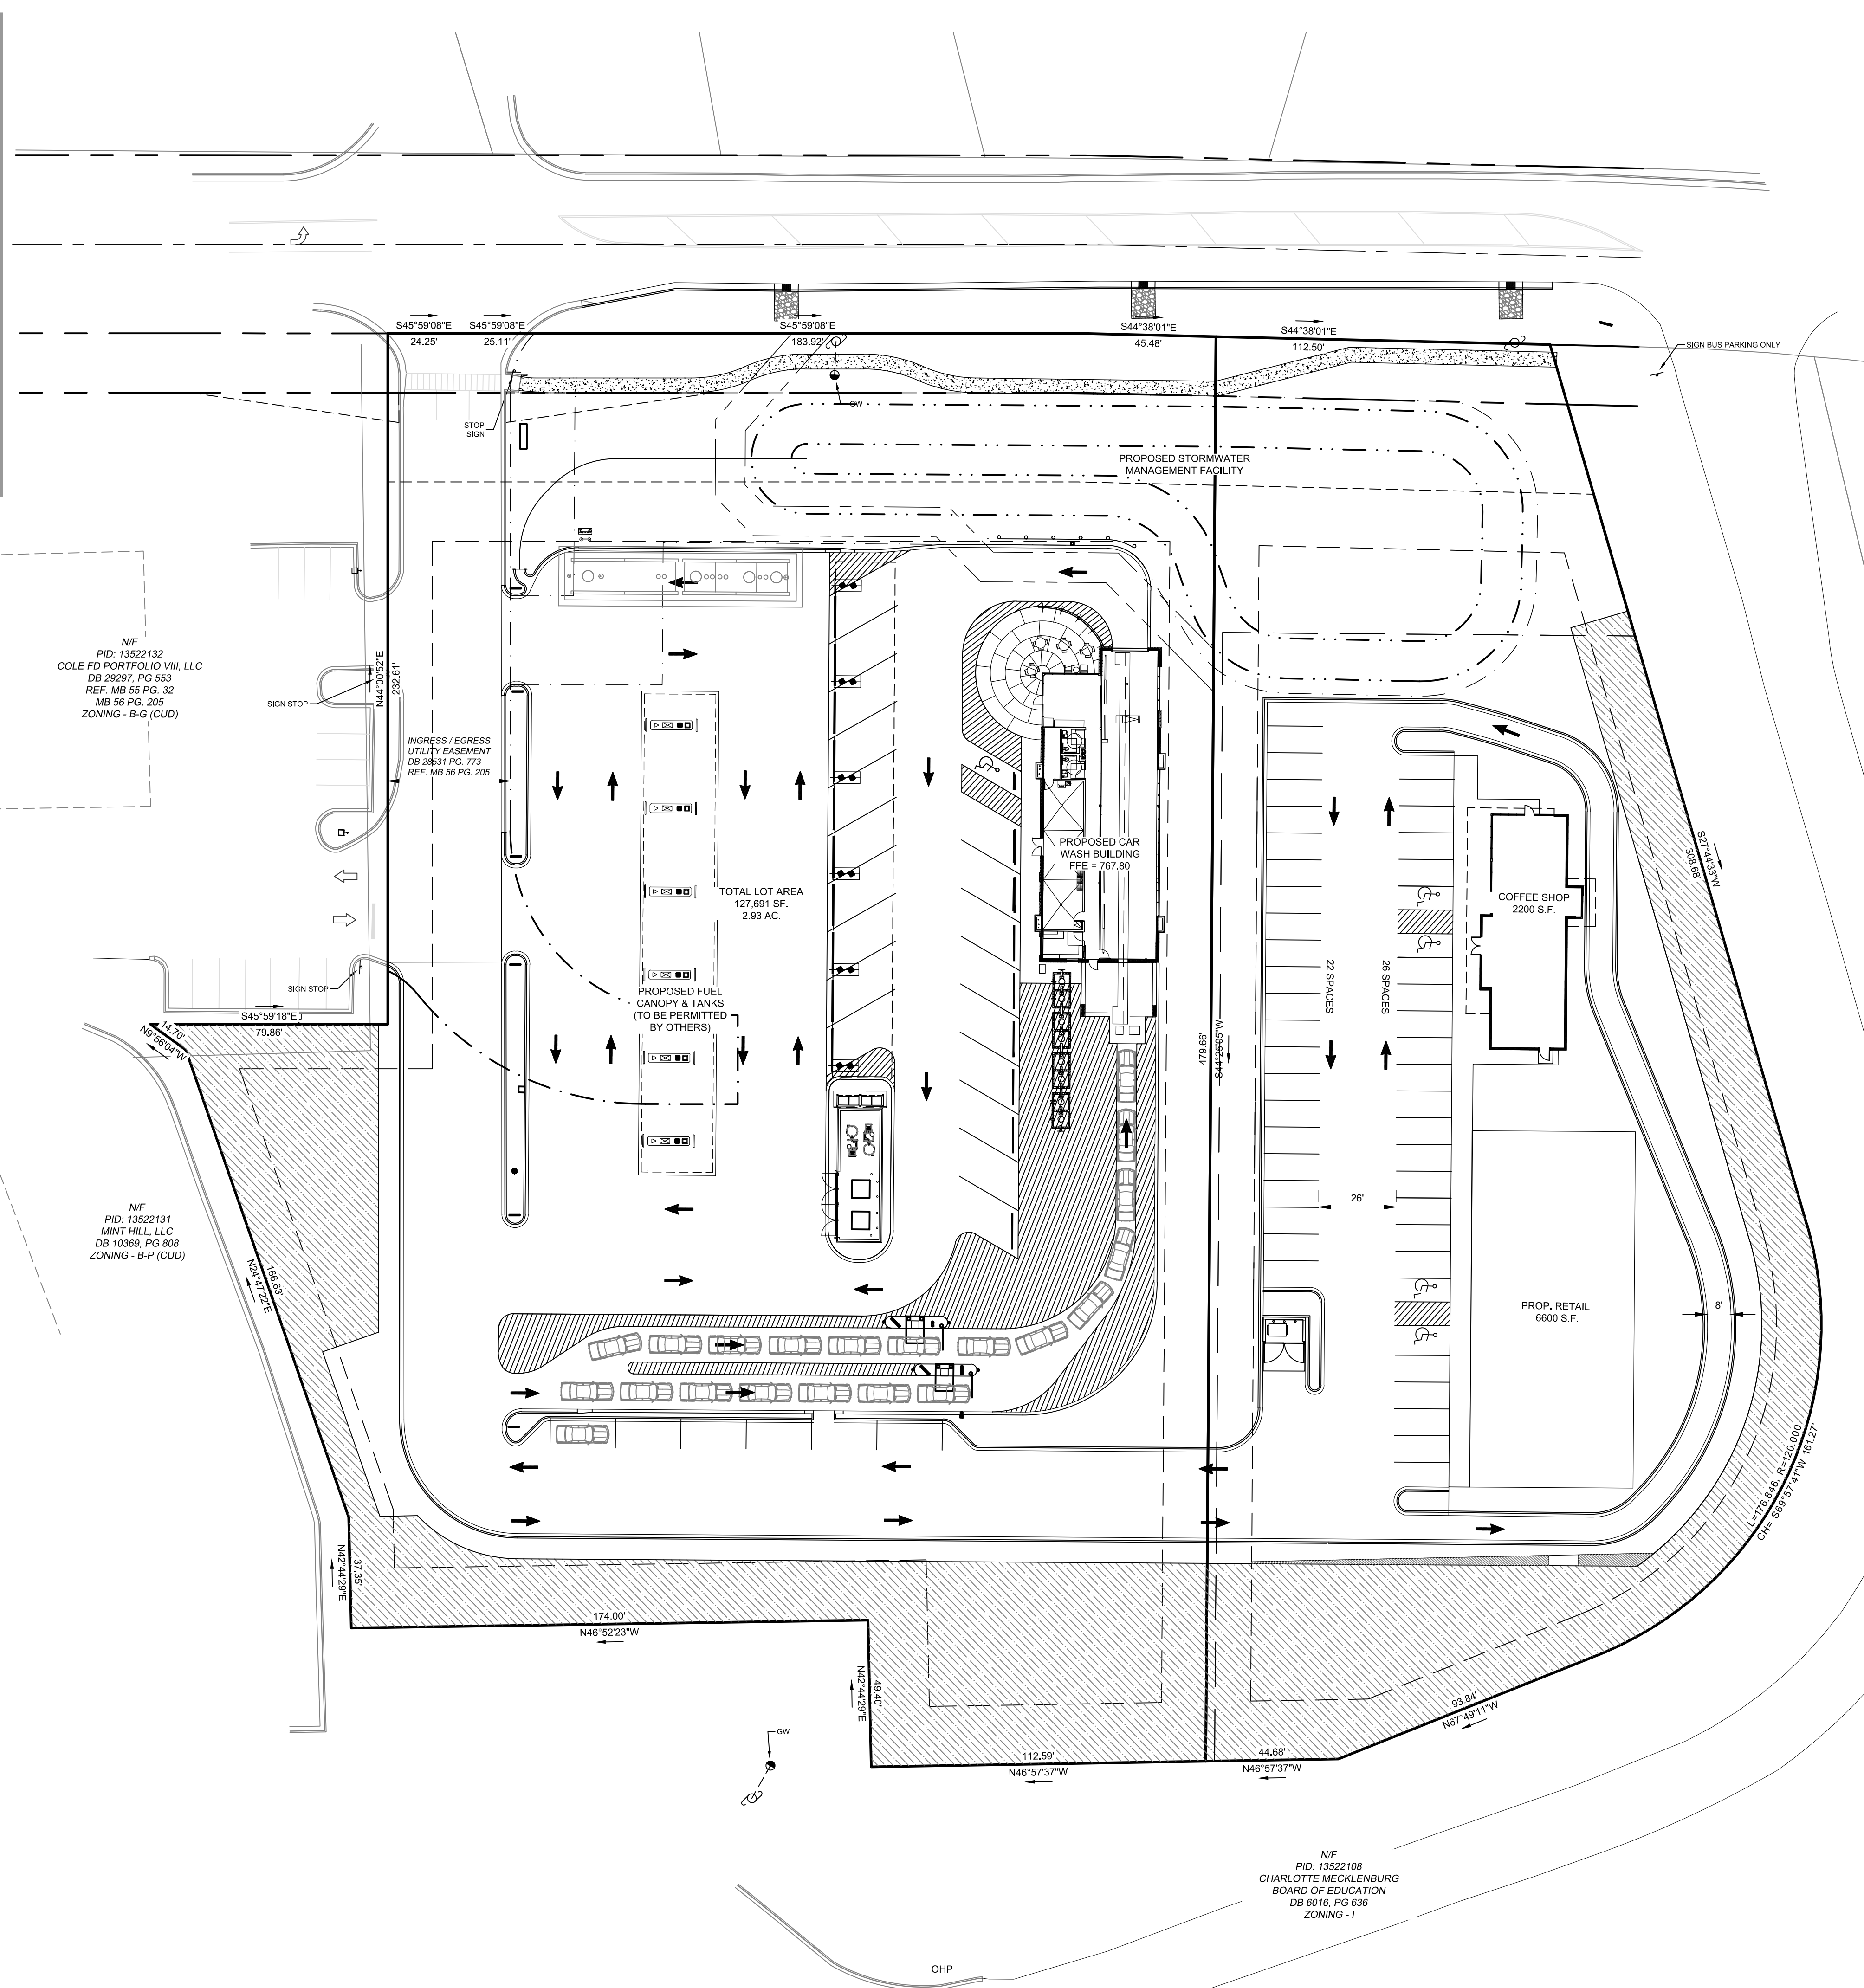

VICINITY MAP  
NOT TO SCALE

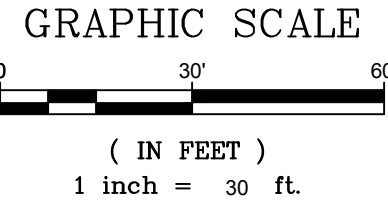

| PROPOSED PARKING SPACE SUMMARY |              |            |             |       |
|--------------------------------|--------------|------------|-------------|-------|
| #                              | TYPE         | WIDTH (FT) | LENGTH (FT) | ANGLE |
| 4                              | HANDICAP     | 8          | 18          | 90    |
| 44                             | STANDARD     | 9          | 18          | 90    |
| 48                             | TOTAL SPACES |            |             |       |

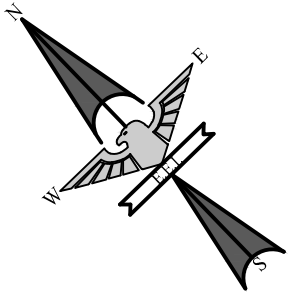

ENGINEERING

2013A Van Buren Avenue  
Indian Trail, NC 28079  
(704) 852-4222  
www.eagleline.net

FIRM LICENSE # C-0873  
P.O. BOX 551  
Alpharetta, GA 30009  
(770) 339-6640

PRELIMINARY  
NOT FOR  
CONSTRUCTION

| NO. | DATE | BY | ISSUE |
|-----|------|----|-------|
|     |      |    |       |



SAM'S XPRESS CAR WASH - MINT HILL  
9230 LAWYERS ROAD  
MINT HILL, NC 28227

SAM'S XPRESS CAR WASH  
7935 COUNCIL PLACE, SUITE 200  
MATTHEWS, NC 28105

| OUTPARCEL CONCEPT PLAN |          |            |      |
|------------------------|----------|------------|------|
| DESIGNED BY            | DRAWN BY | CHECKED BY | JHR  |
| SCALE                  | DATE     | JOB NUMBER | 5416 |
| AS SHOWN               | 05/02/19 |            |      |