

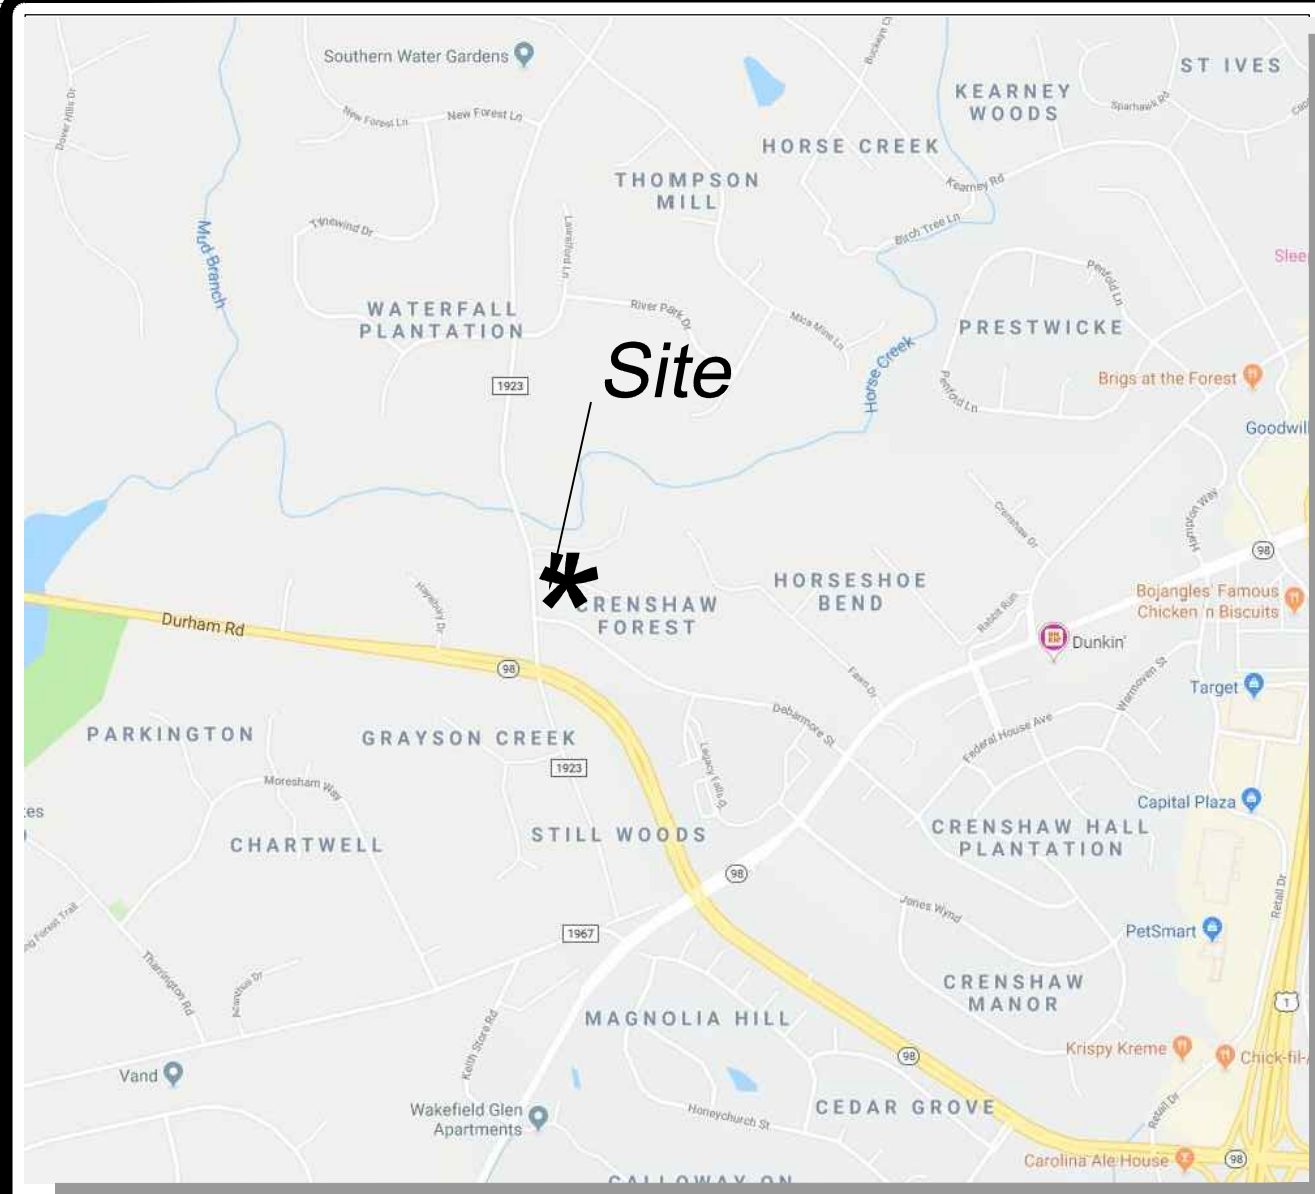


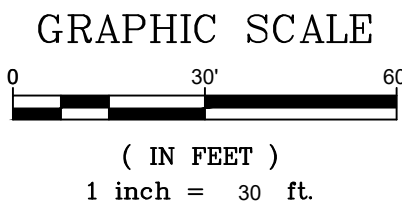

VICINITY MAP
NOT TO SCALE

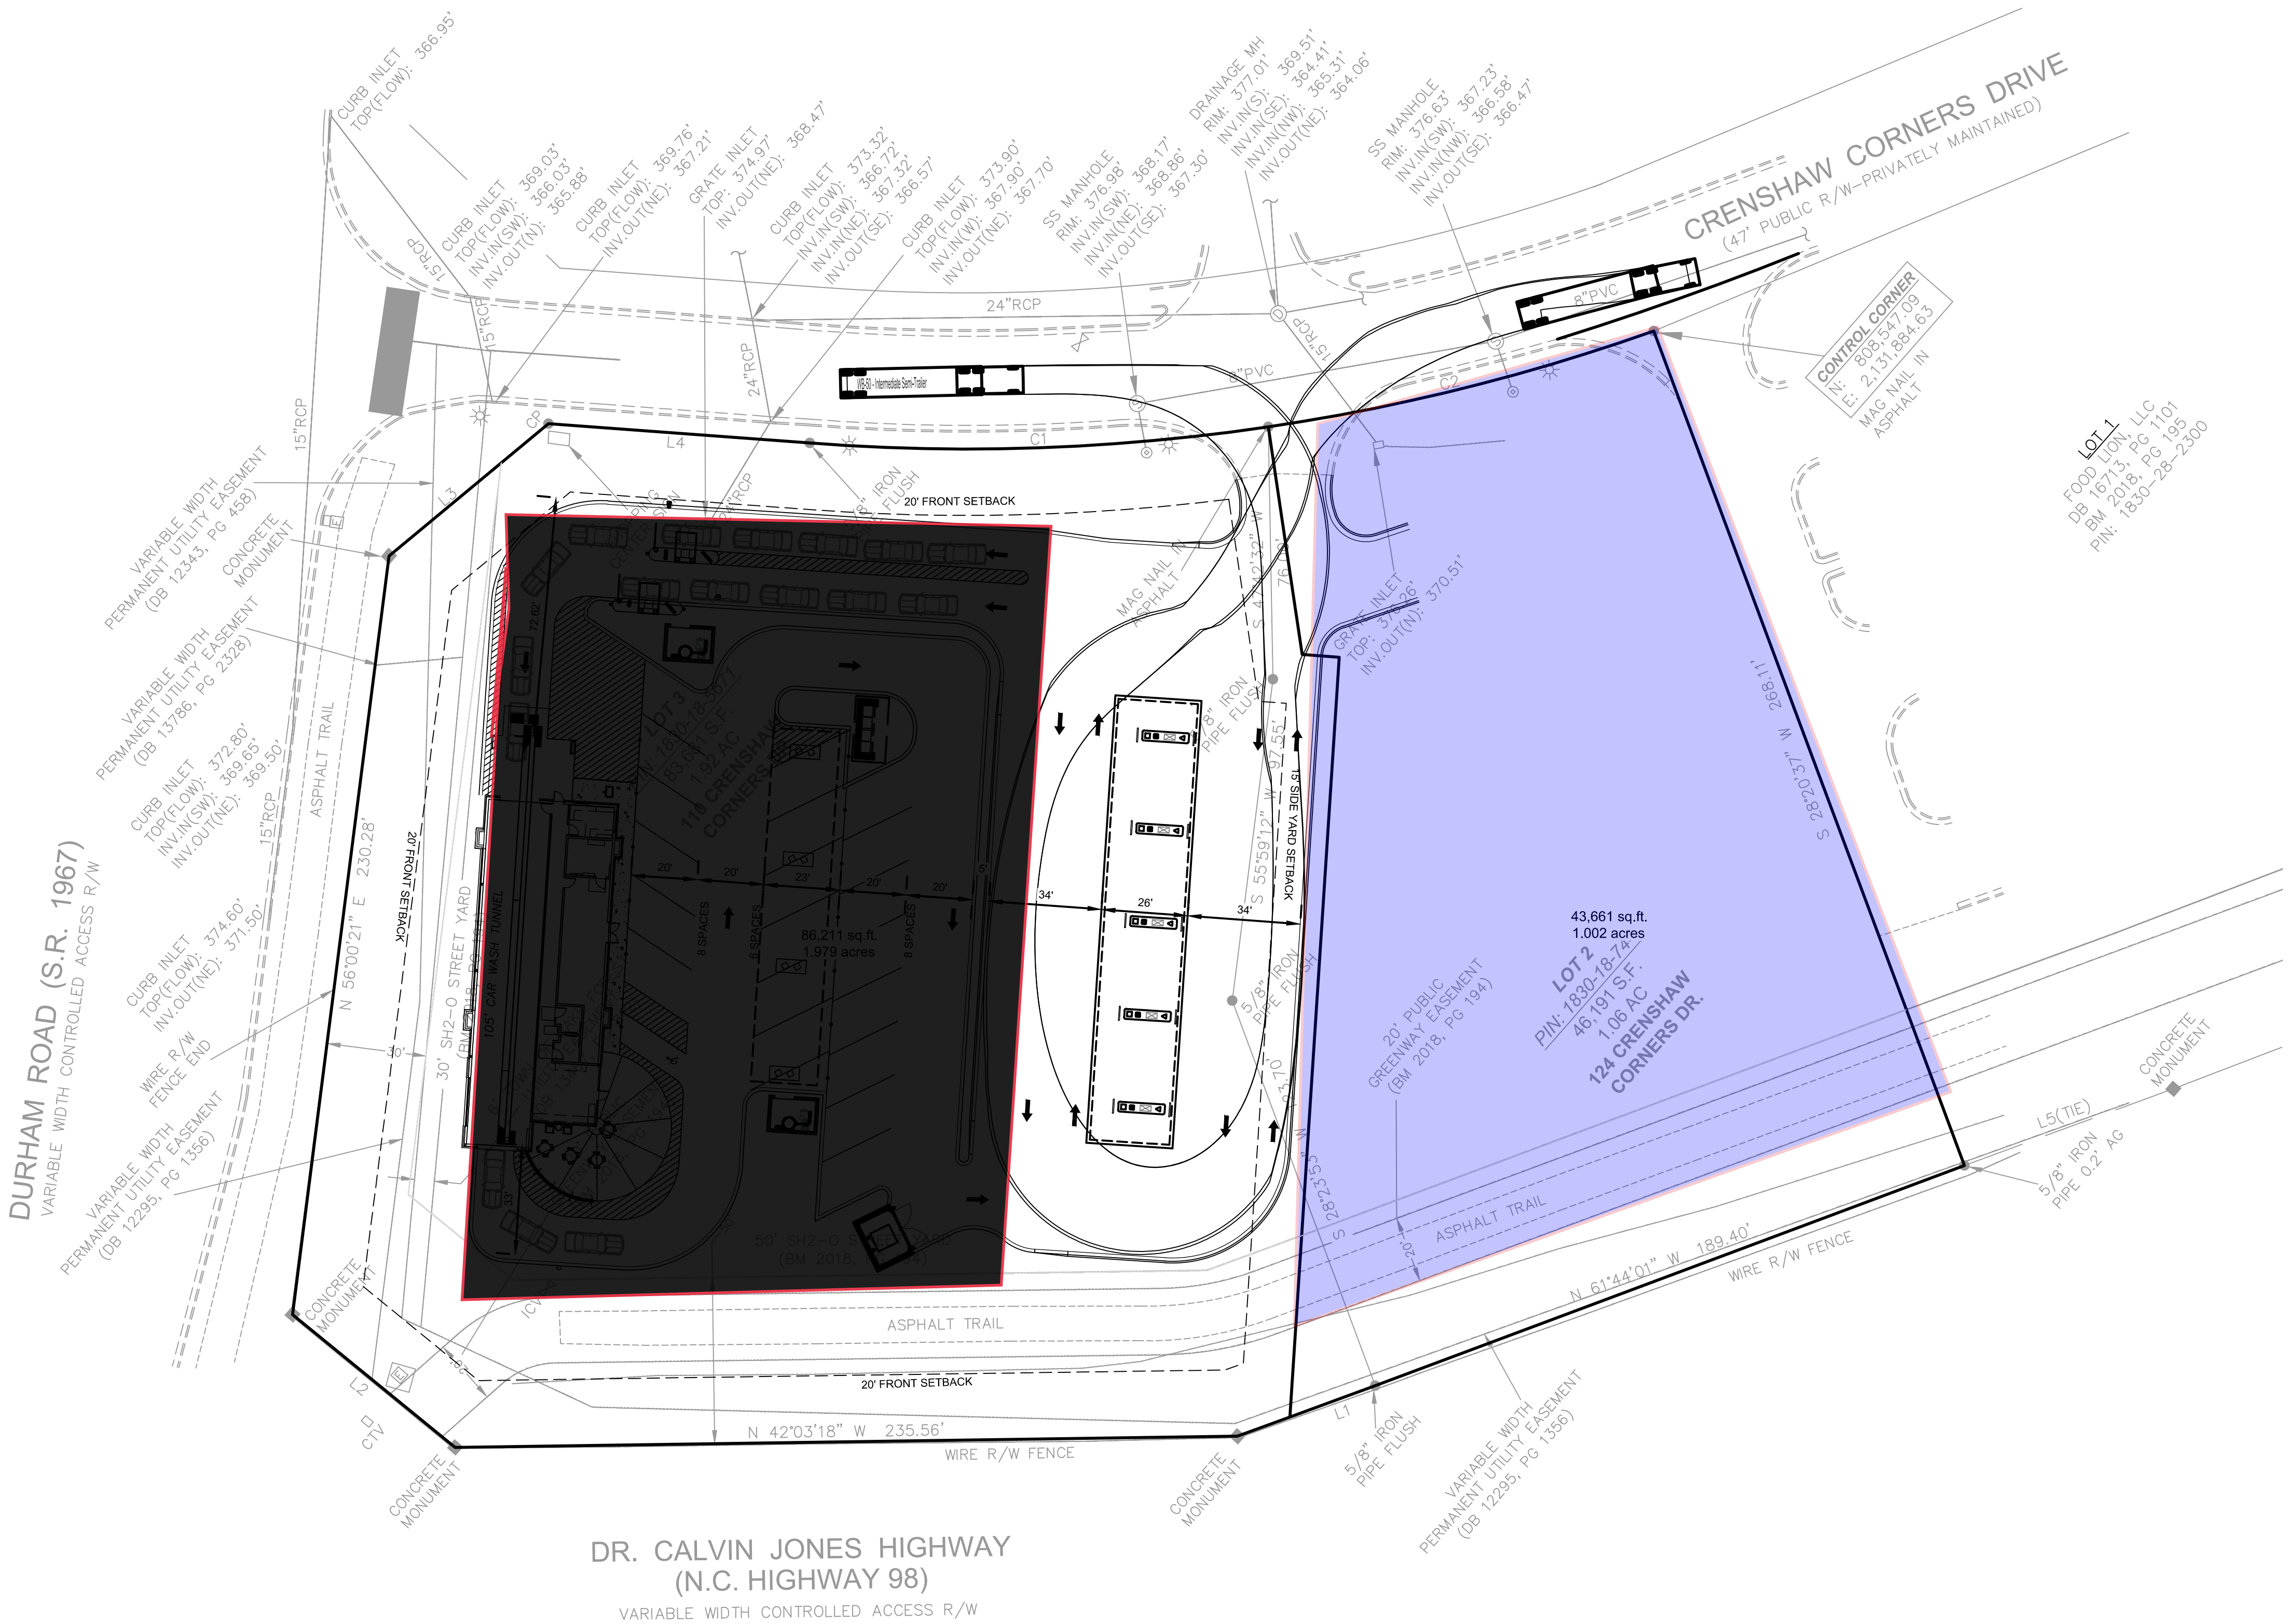

ENGINEERING

FIRM LICENSE # C-0873
P.O. BOX 551
2013A Van Buren Avenue
Indian Trail, NC 28079
(704) 852-4222
www.esgonline.net

**PRELIMINARY
NOT FOR
CONSTRUCTION**

NO.	DATE	BY	ISSUE



**CRENSHAW CORNERS
CRENSHAW FOREST DR.
WAKE FOREST, NC**

**SAM'S XPRESS CAR WASH
7935 COUNCIL PLACE, SUITE 200
MATTHEWS, NC 28105**

DESIGNED BY	DRAWN BY	CHECKED BY
MTM	MTM	JLR
SCALE	DATE	JOB NUMBER
AS SHOWN	02/20/20	6841