
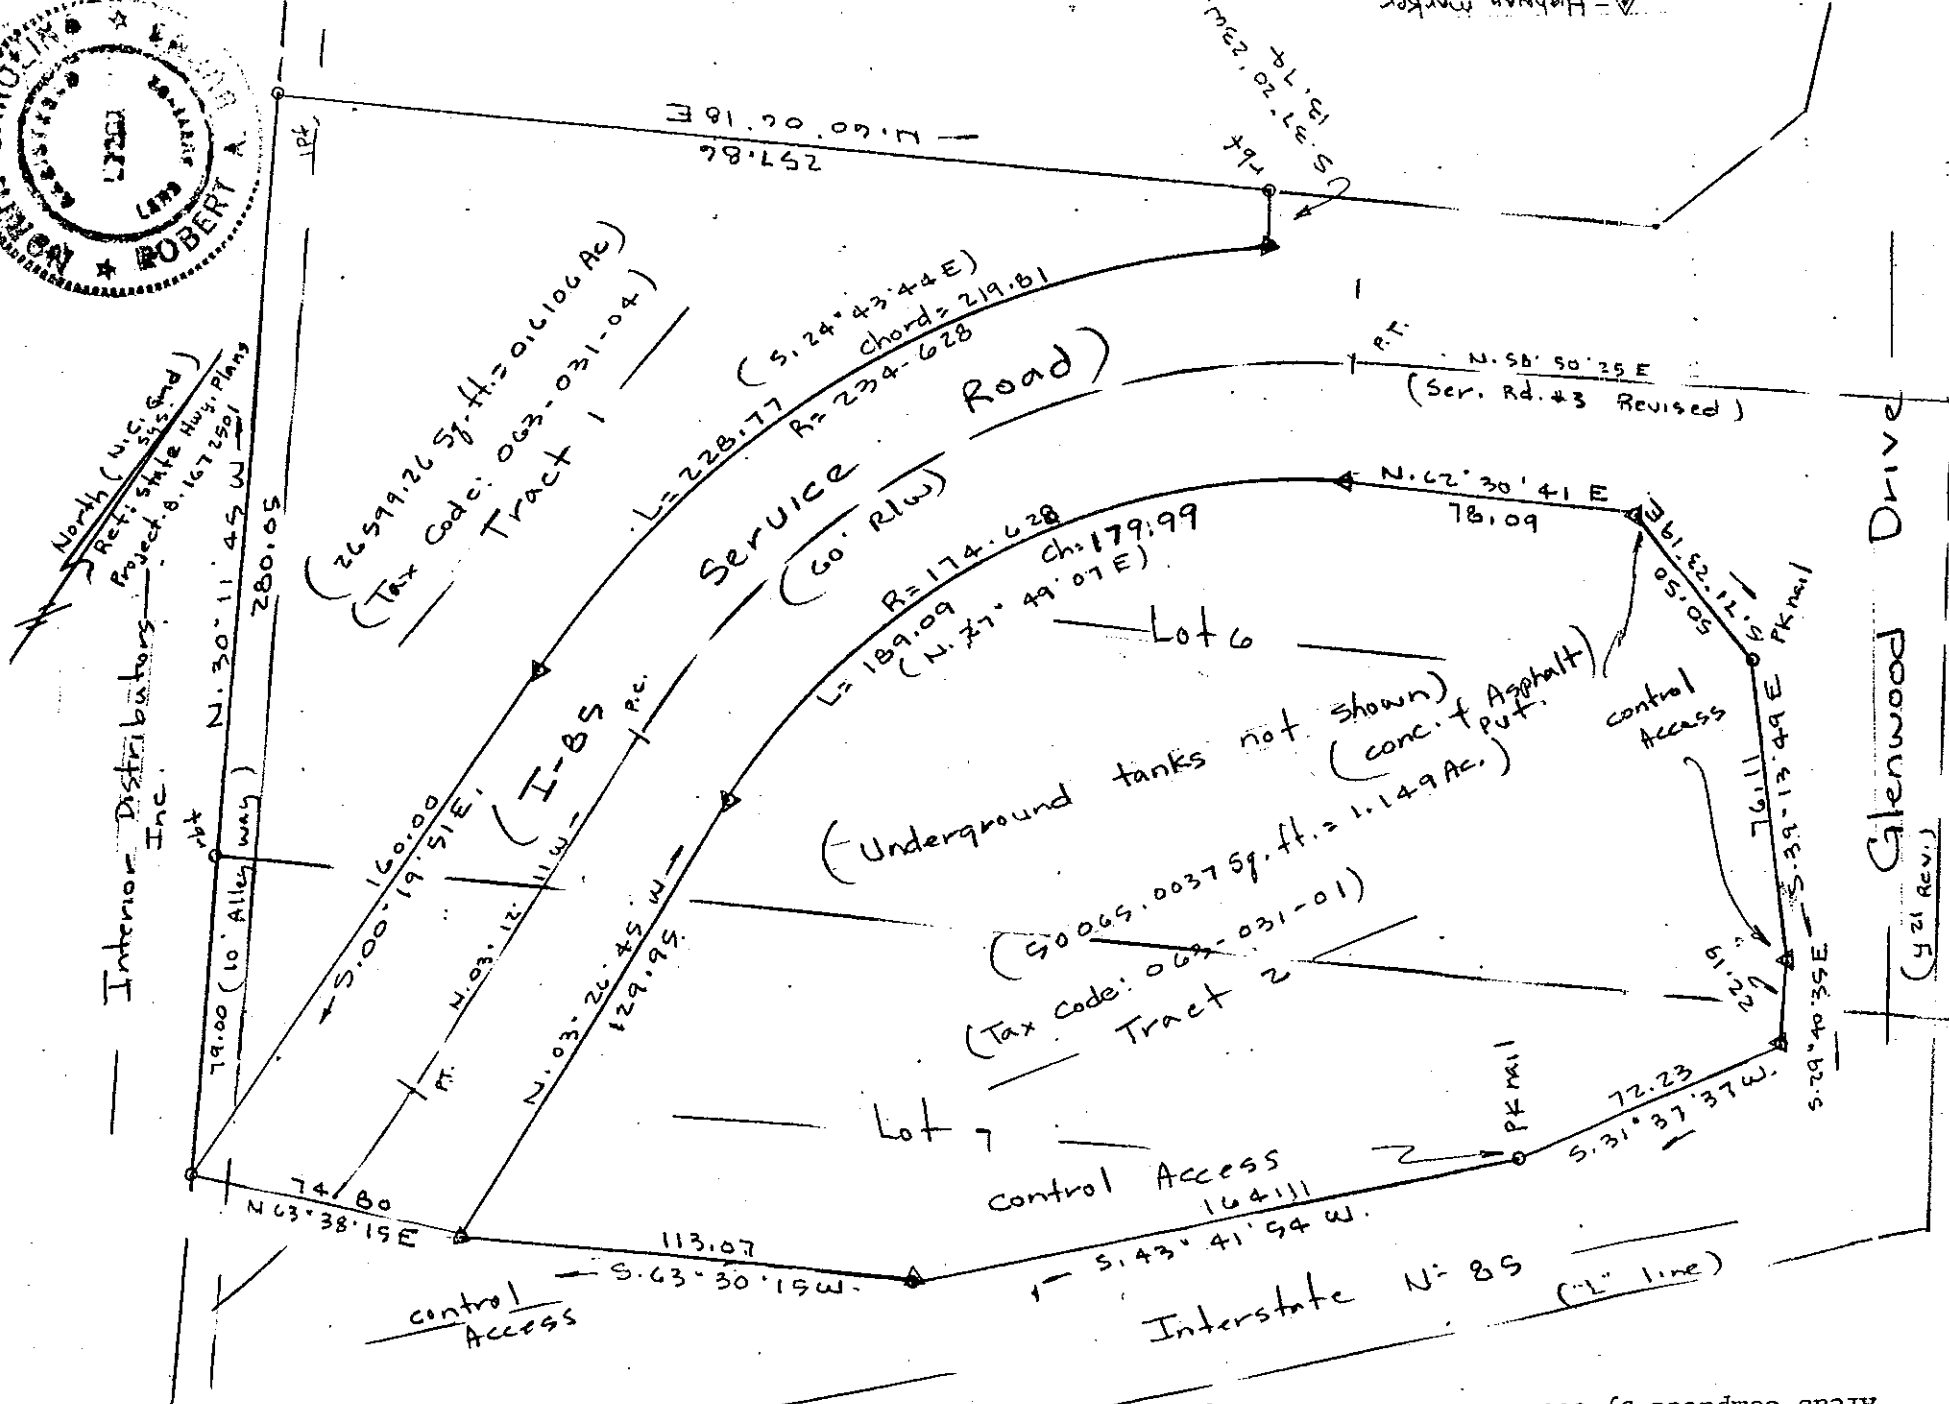


This plat is not in recordable form (DO NOT RECORD).

"I, Robert A. Burns, certify that on Sept. 9, 1996, I surveyed the property shown on this plat. Do not use this survey or plat for future additions, plantings, fences, Real Estate sale packets, etc., without consulting with signed Surveyor.

PROPERTY DOES NOT LIE WITHIN A FEDERAL/MECKLENBURG COUNTY FLOOD HAZARD AREA.

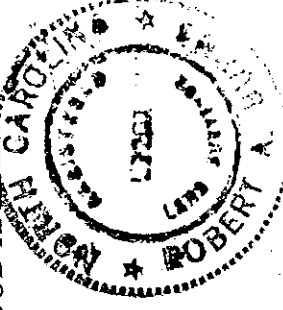

PROPERTY OF: Sam's Mart

Portion of

LOT NO. 6 and 7 MAP OF W. T. Sherer's Thomasboro BLOCK NO. 246 City of Charlotte
PLAT BOOK 332 PAGE 246 MECKLENBURG COUNTY, N. C.

SCALE: 1 INCH = 50' FEET

Robert A. Burns L-1201
3819 Dunlawnwood Circle, Charlotte, NC (704) 542-7215

JOB NO.