
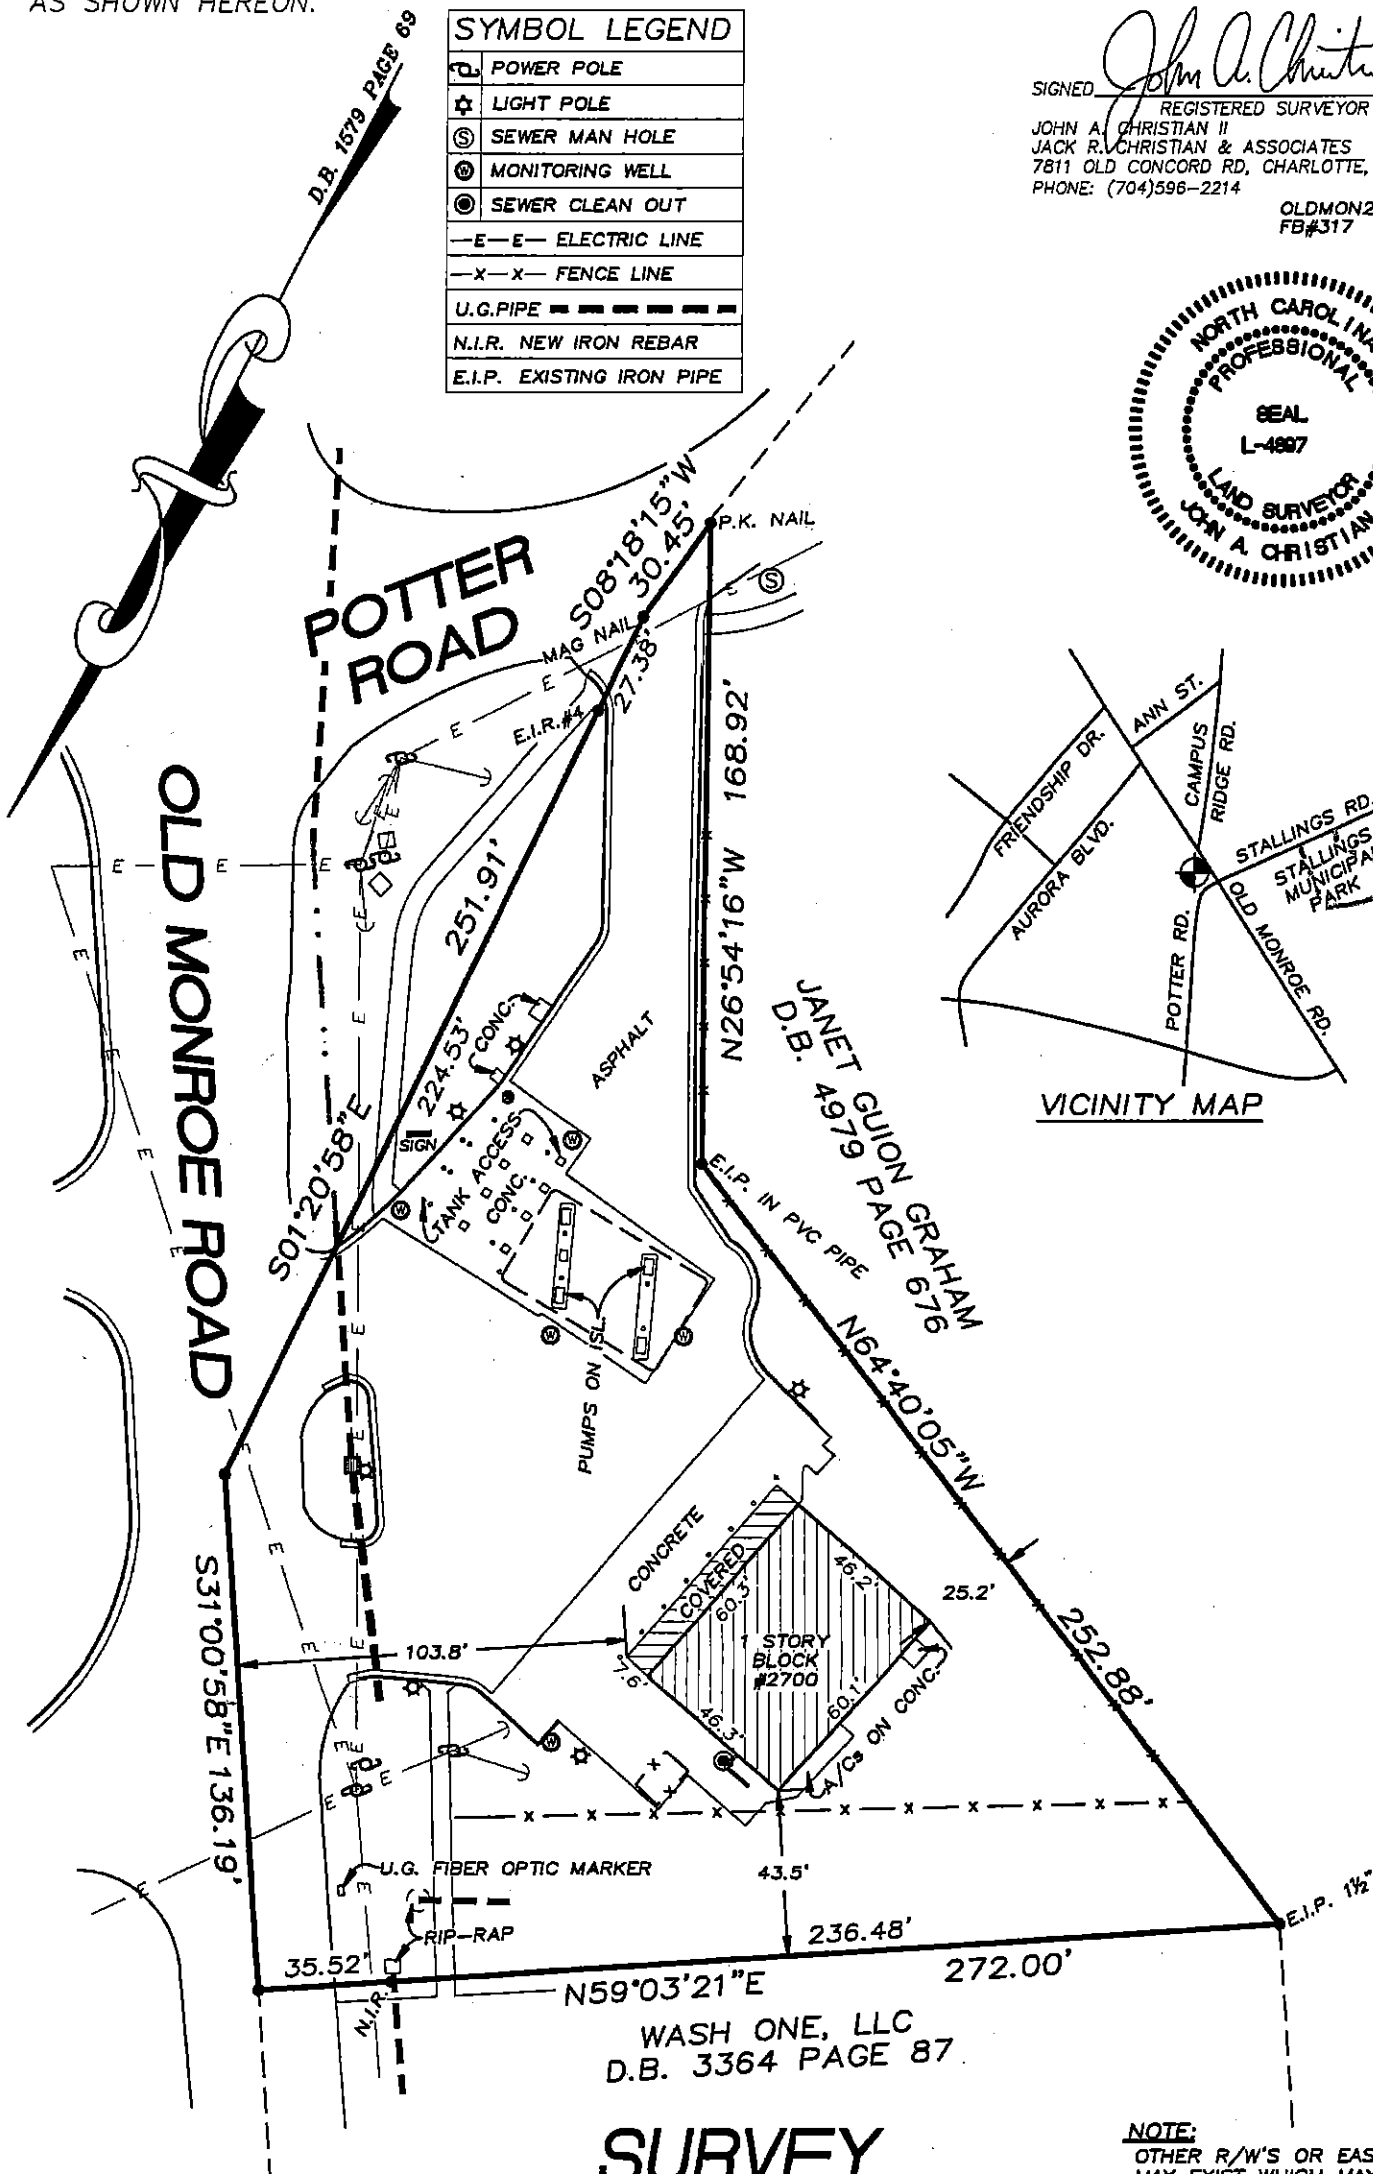


THIS IS TO CERTIFY THAT ON THE 11TH DAY OF DECEMBER, 2012, I, SURVEYED THE PROPERTY SHOWN ON THIS PLAT, AND THAT THE PROPERTY LINES, AND THE IMPROVEMENTS IF ANY ARE AS SHOWN HEREON.

SYMBOL LEGEND	
	POWER POLE
	LIGHT POLE
	SEWER MAN HOLE
	MONITORING WELL
	SEWER CLEAN OUT
	ELECTRIC LINE
	FENCE LINE
	U.G. PIPE
	N.I.R. NEW IRON REBAR
	E.I.P. EXISTING IRON PIPE

SIGNED
REGISTERED SURVEYOR
JOHN A. CHRISTIAN II
JACK R. CHRISTIAN & ASSOCIATES
7811 OLD CONCORD RD, CHARLOTTE, N.C. 28213
PHONE: (704)596-2214
OLDMON2700
FB#317

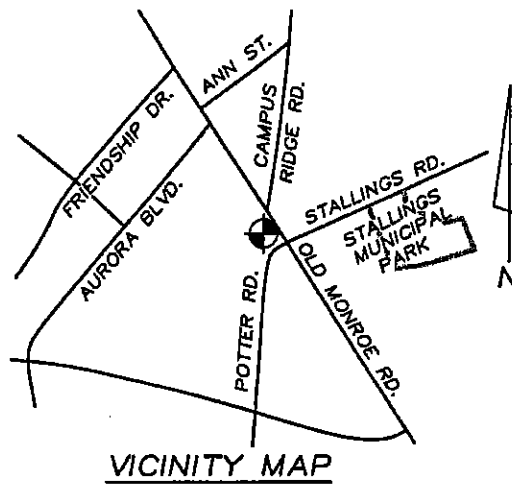

SURVEY

NOTE:
OTHER R/W'S OR EASEMENTS
MAY EXIST WHICH MAY NOT
BE SHOWN.

SCALE 1"=50'

#2700 OLD MONROE ROAD

TOWN OF STALLINGS, UNION COUNTY, NORTH CAROLINA

THE PROPERTY OF: RAINBOW TROUT PROPERTIES, LLC
MAP RECORDED IN BOOK _____ AT PAGE _____ DEED RECORDED IN BOOK 1579 PAGE 69